


SCHEDULE OF PROPERTY									
NUMBERS	GRANTOR	GRANTEE	INSTRUMENT	DATE OF DEED	RECORD DATE	BOOK PAGE	AREA	REMARKS	
1	U.S.	O. F.R. & N. Co.	Map Filed	Nov. 2, 1880			67.64	See Schedule 7-1-1880	
2	1844	N.P. F.R. Co.	O. F.R. & N. Co.	G.C.D.	Mar. 13, 1899	221, 4, 1091	27, 366	18.23	See Schedule 2-1-1899
3	247	B. & S. Stearns & South Oregon	O. F.R. & N. Co.	B. & S. D.	Mar. 13, 1899	Apr. 26, 1000	2, 210	3.63	See Schedule 2-1-1899
4	4	State of Oregon	O. F.R. & N. Co.	B. & S. D.	Mar. 30, 1899	Mar. 30, 1000	1, 419	7.89	See Schedule 2-1-1899
9154	C-15454	O-W. R. & N. Co.	State of Oregon	Easement	Nov. 21, 1931				See Schedule 2-1-1899



RIGHT-OF-WAY AND TRACK MAP
 OREGON-WASHINGTON RAILROAD & NAVIGATION COMPANY
 MAIN LINE - UMATILLA TO AYER JCT.

SCALE: 1 IN. = 400 FT.
 JUNE 30 1916
 Revised as of Dec. 31, 1927
 OFFICE OF CHIEF ENGINEER
 PORTLAND OREGON

V-ORE.9
 3