


SCHEDULE OF PROPERTY																	
NUMBERS	GRANTOR	GRANTEE	ACREAGE	NO. OF	RECORDS	NO.	AREA	REMARKS	NUMBERS	GRANTOR	GRANTEE	ACREAGE	NO. OF	RECORDS	NO.	AREA	REMARKS
101	102
102	103
103	104
104	105
105	106
106	107
107	108
108	109
109	110

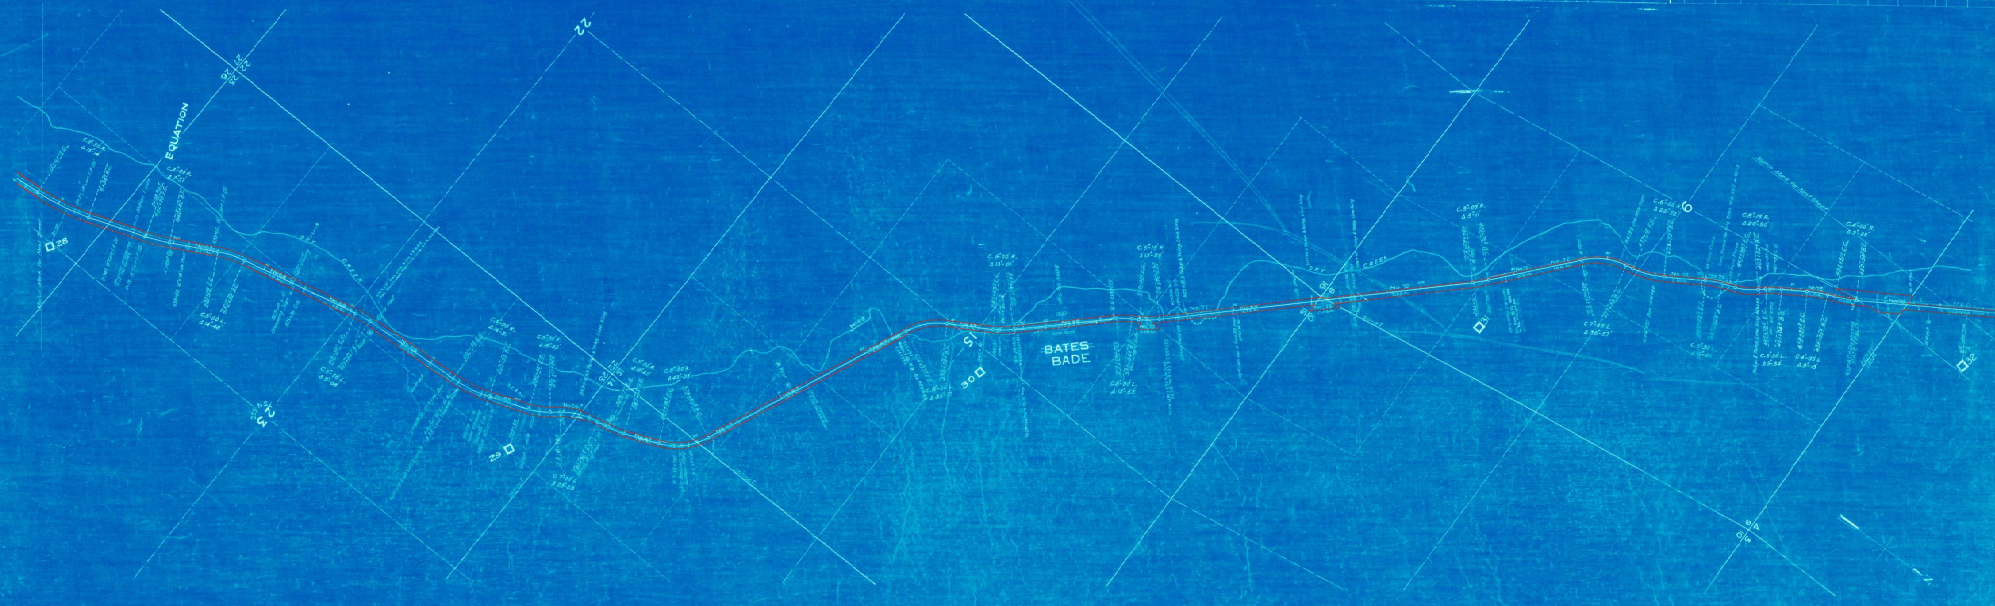

RIGHT-OF-WAY AND TRACK MAP
 OREGON WASHINGTON RAILROAD & NAVIGATION COMPANY
 BRANCH LINE
 PENDLETON TO ALTO