


SEE 4B-25-17 FOR PRIOR RW

Shirley E. Temple
179-405

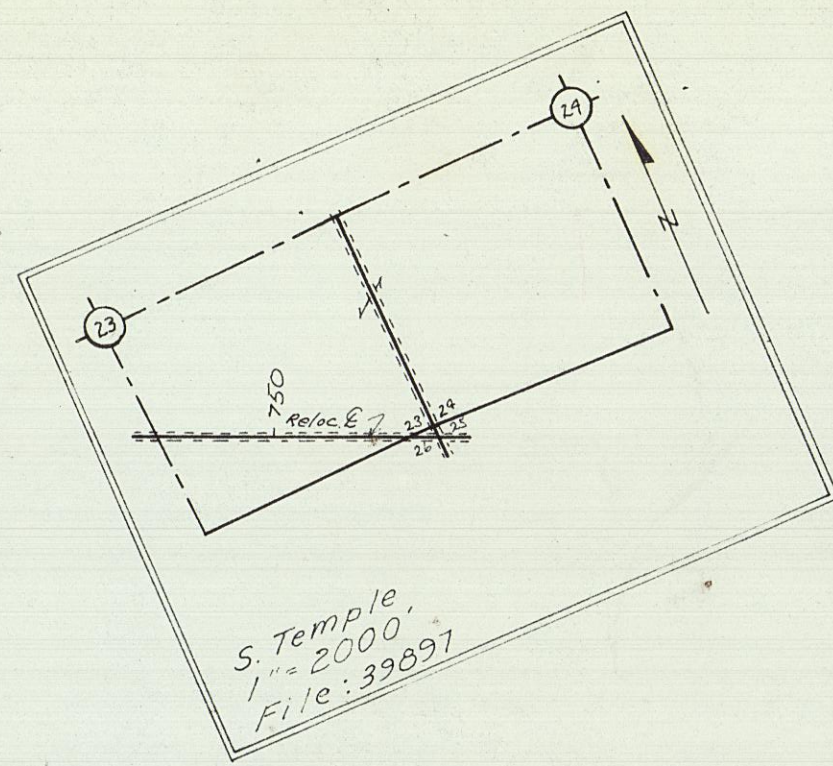

Pendleton Grain Growers 202-105

162-151
1344-412
39892
6.18 Ac. ±

151 Ac. ± Lt

1.5 Ac. ±

2.0 Ac. ±

39897
194 Ac. ± Total
Final Judo RW 30072
Case No. L-9393

123 Ac. ± Lt




39899
40.8 Ac. ±

J.O. RW 29604
L-9391

145 Ac. ± RA

Eileen Rohde
274-430

Dedicated to Public
RW 29519
298-488

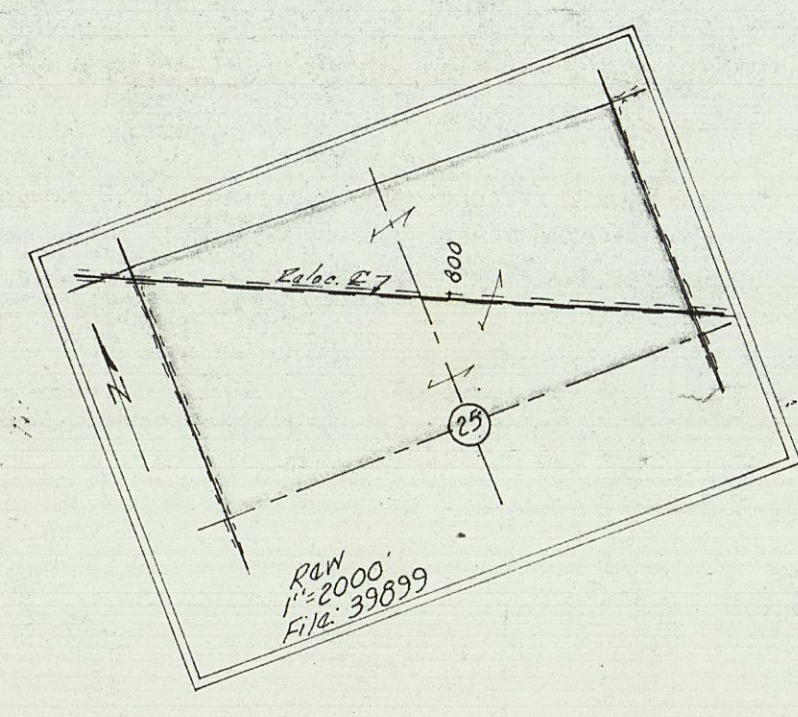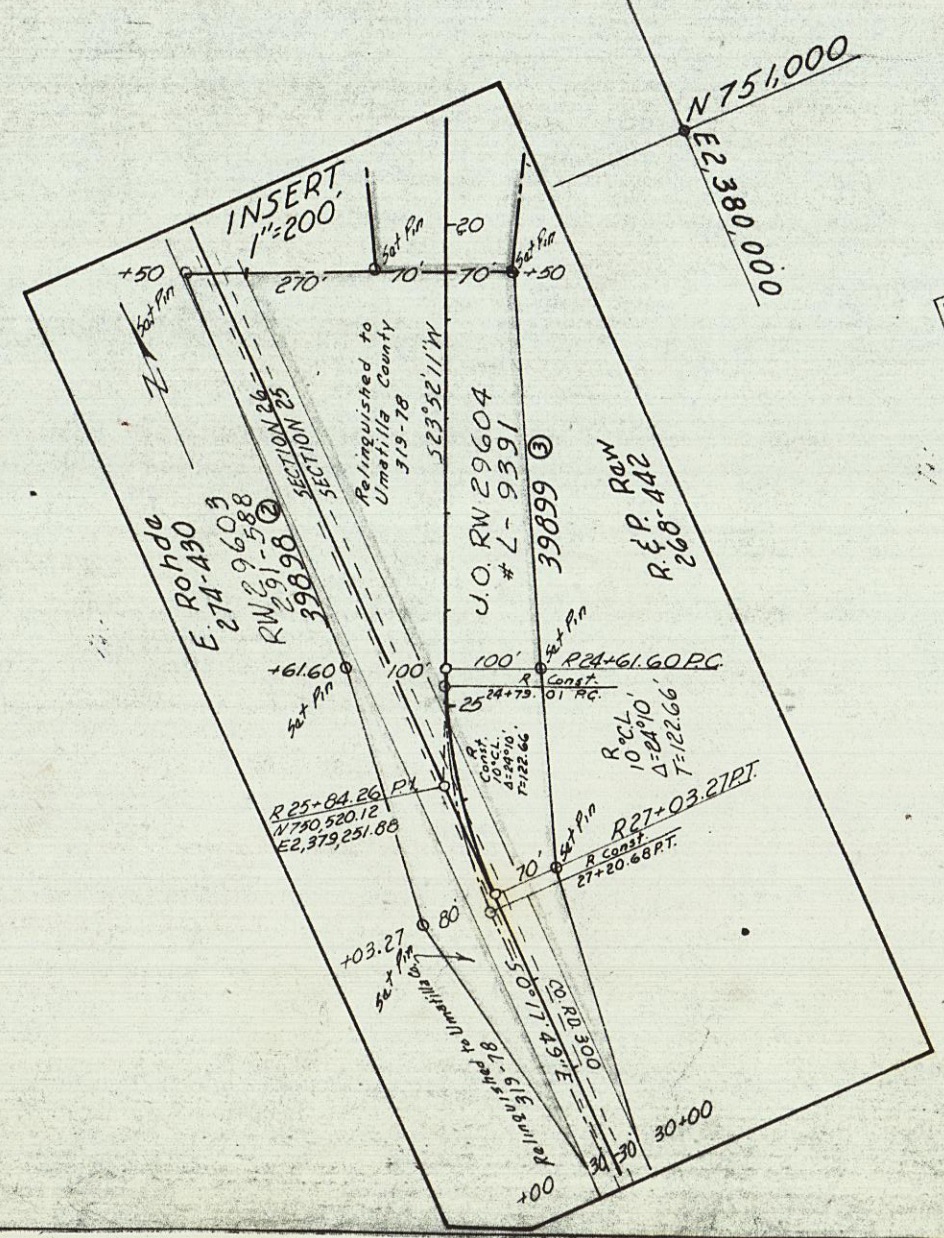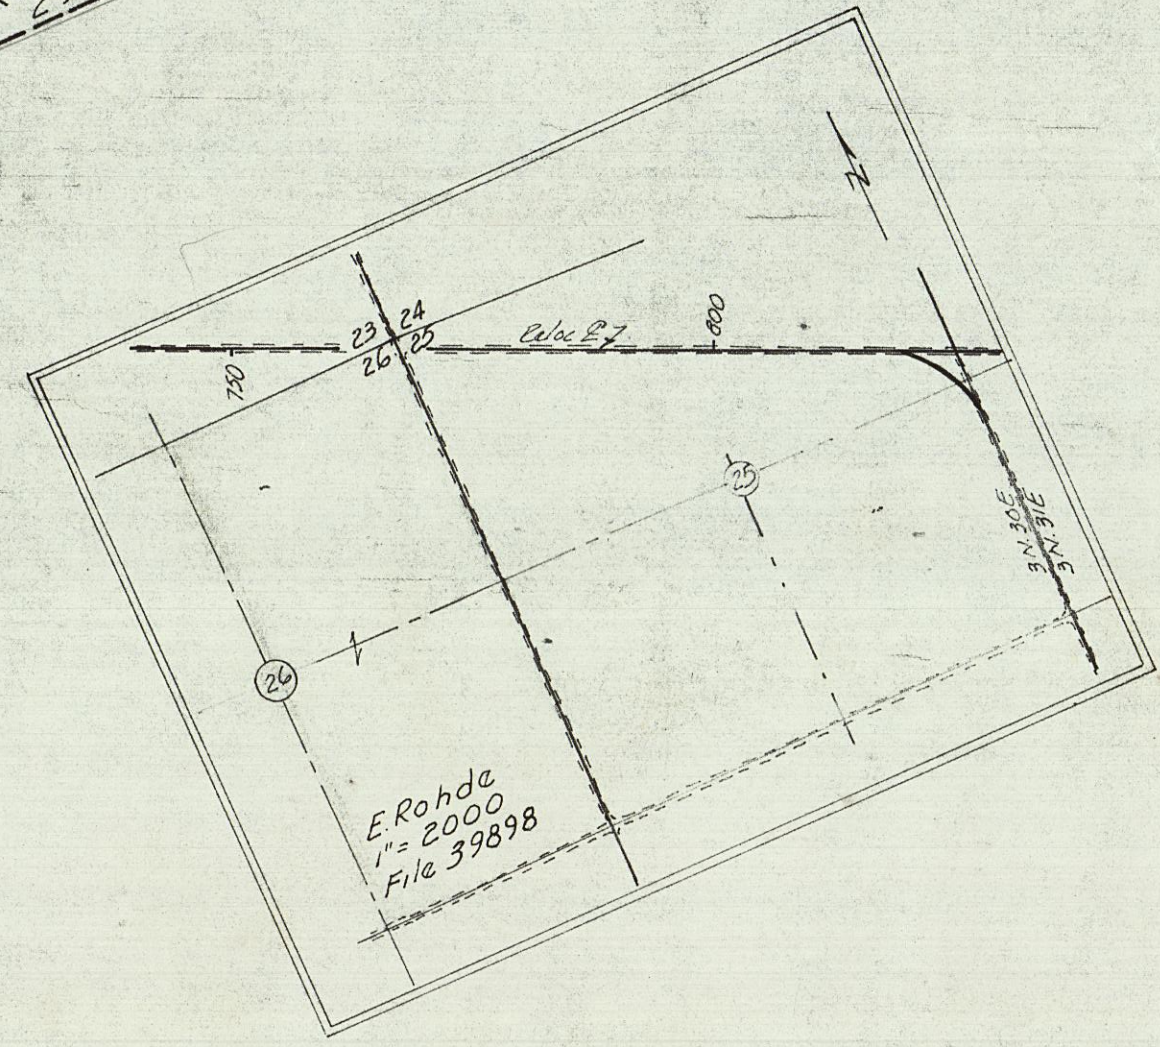

R.R. & P.S. Rew
268-442

39899
J.O. RW 29604
L-9391

SEE INSERT
R. LINE 7